




ELEVATION A

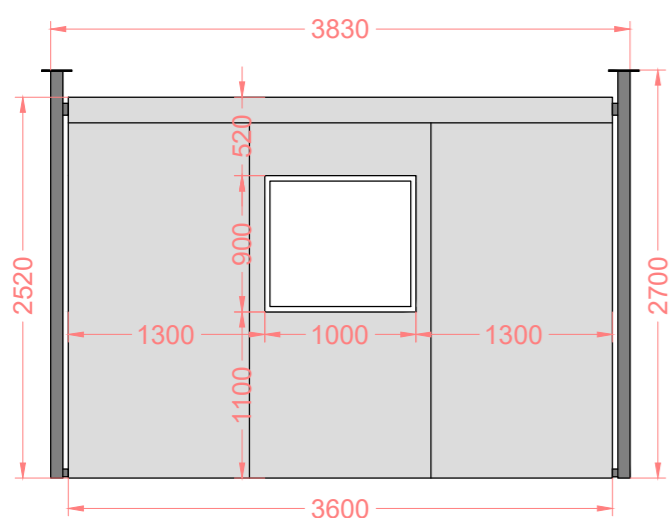


ELEVATION B

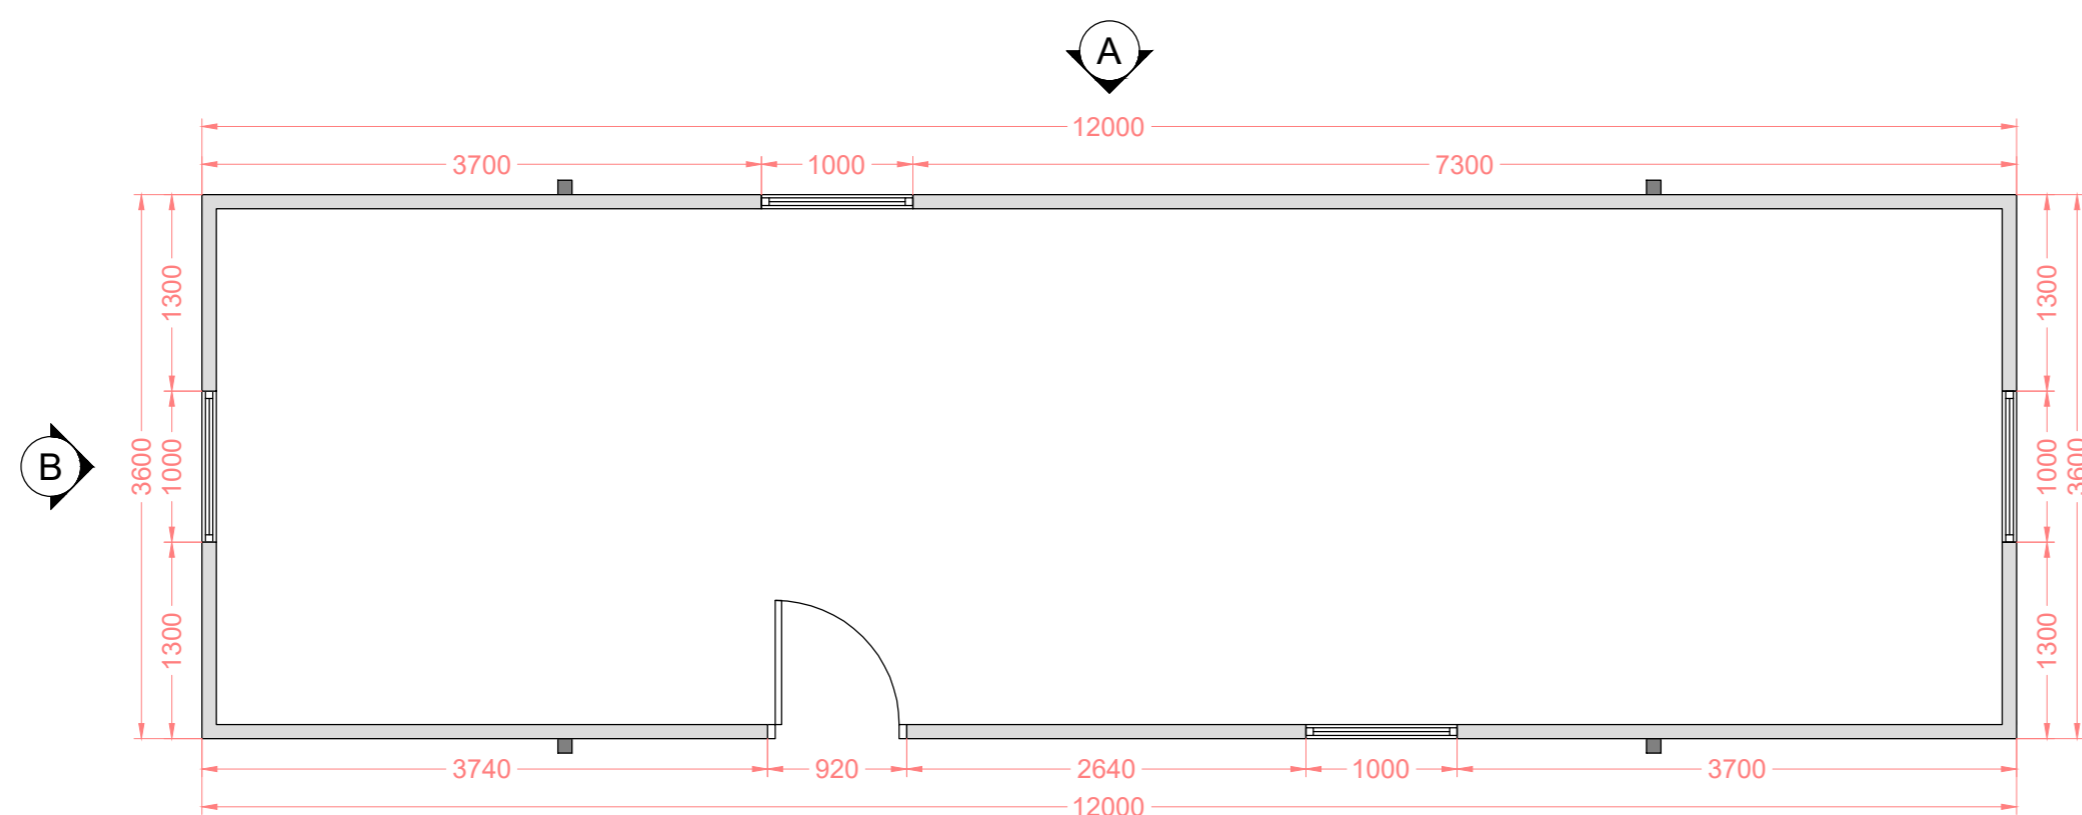

GROUND FLOOR PLAN

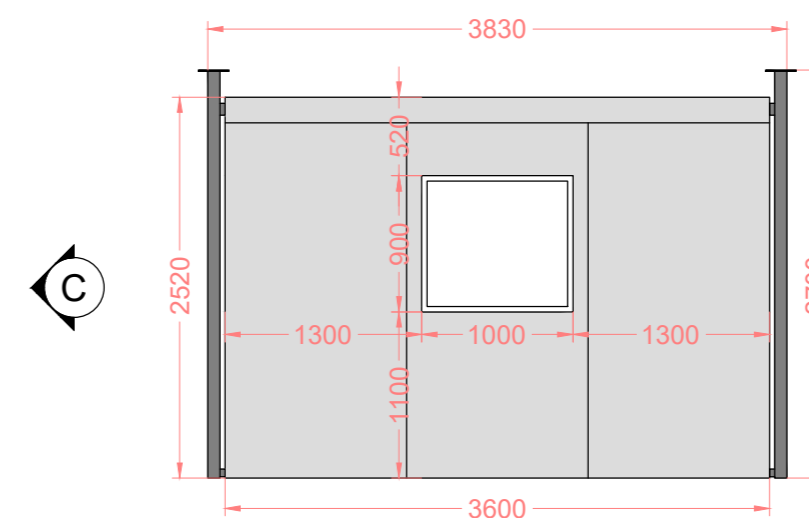

ELEVATION C

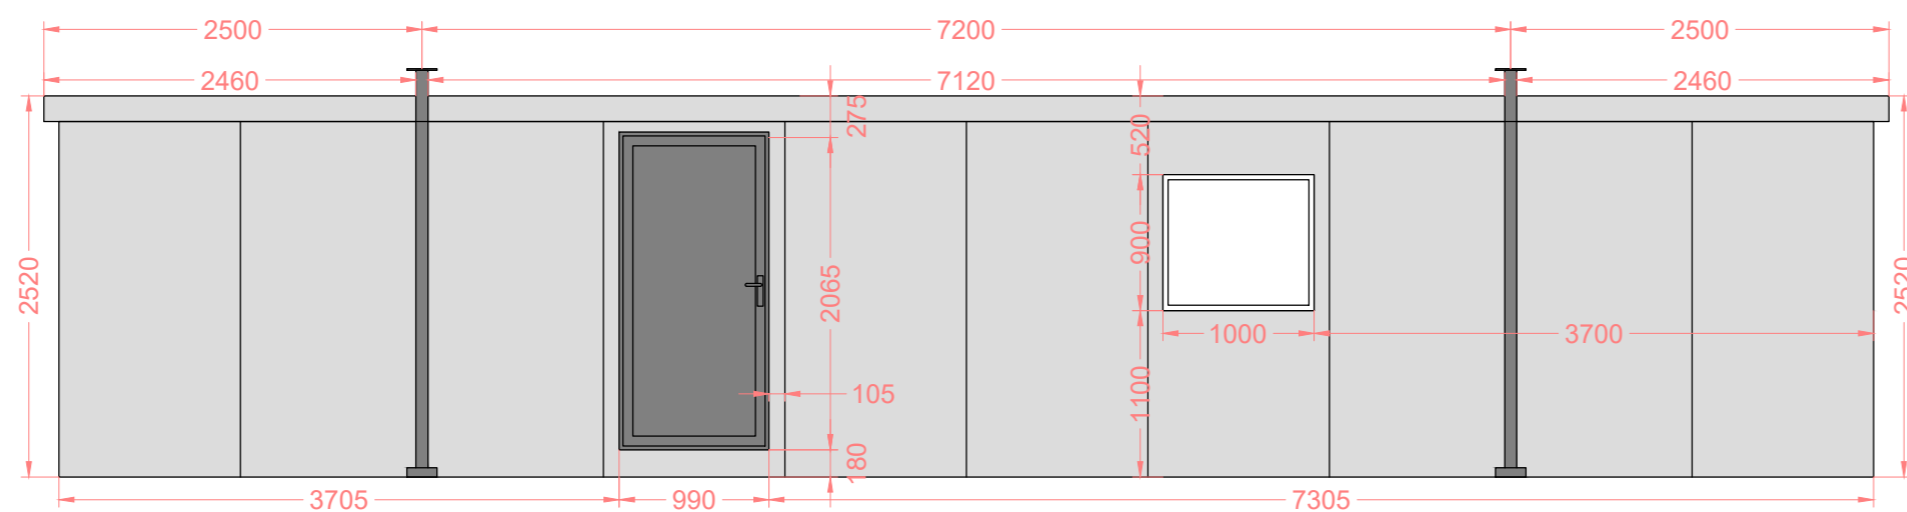

ELEVATION D

Rev	Date	Details	Chkd
-----	------	---------	------



Elite Workspace
 South March, Long March Industrial Estate,
 Daventry, NN11 4PH
 Tel: 01327 229 767 www.eliteworkspace.co.uk

Drawing Status
 WORKING DRAWING

Date	Scale	Drawn	Checked	Approved
06.11.2019	1:50 @A2	OCS/LM	RP	RP

Project Title
 12.0m x 3.6m CABIN

Drawing Title
 PLAN & ELEVATIONS

Drawing Number	Rev
EW-A-001	-